



RITCHIE ST.

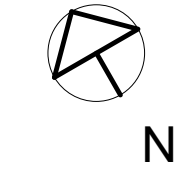


**GENERAL NOTES:**  
 NEW CEILINGS THROUGHOUT  
 NEW RADIANT HEAT (ROOMS 1, 2, 3)  
 NEW WINDOWS  
 NEW FLOORING (LINOEUM)

**GENERAL NOTES**  
 1. CONTRACTOR MUST VERIFY ALL DRAWINGS WITH ON-SITE CONDITIONS, REPORTING ANY DISCREPANCY TO ARCHITECT BEFORE PROCEEDING WITH WORK.  
 2. DRAWINGS ARE NOT TO BE USED FOR CONSTRUCTION UNTIL SIGNED BY THE ARCHITECT.  
 3. DRAWINGS ARE NOT TO BE SCALED.  
 4. ALL WORK IS TO COMPLY WITH THE 2015 NATIONAL BUILDING CODE AND ALL APPLICABLE CODES.

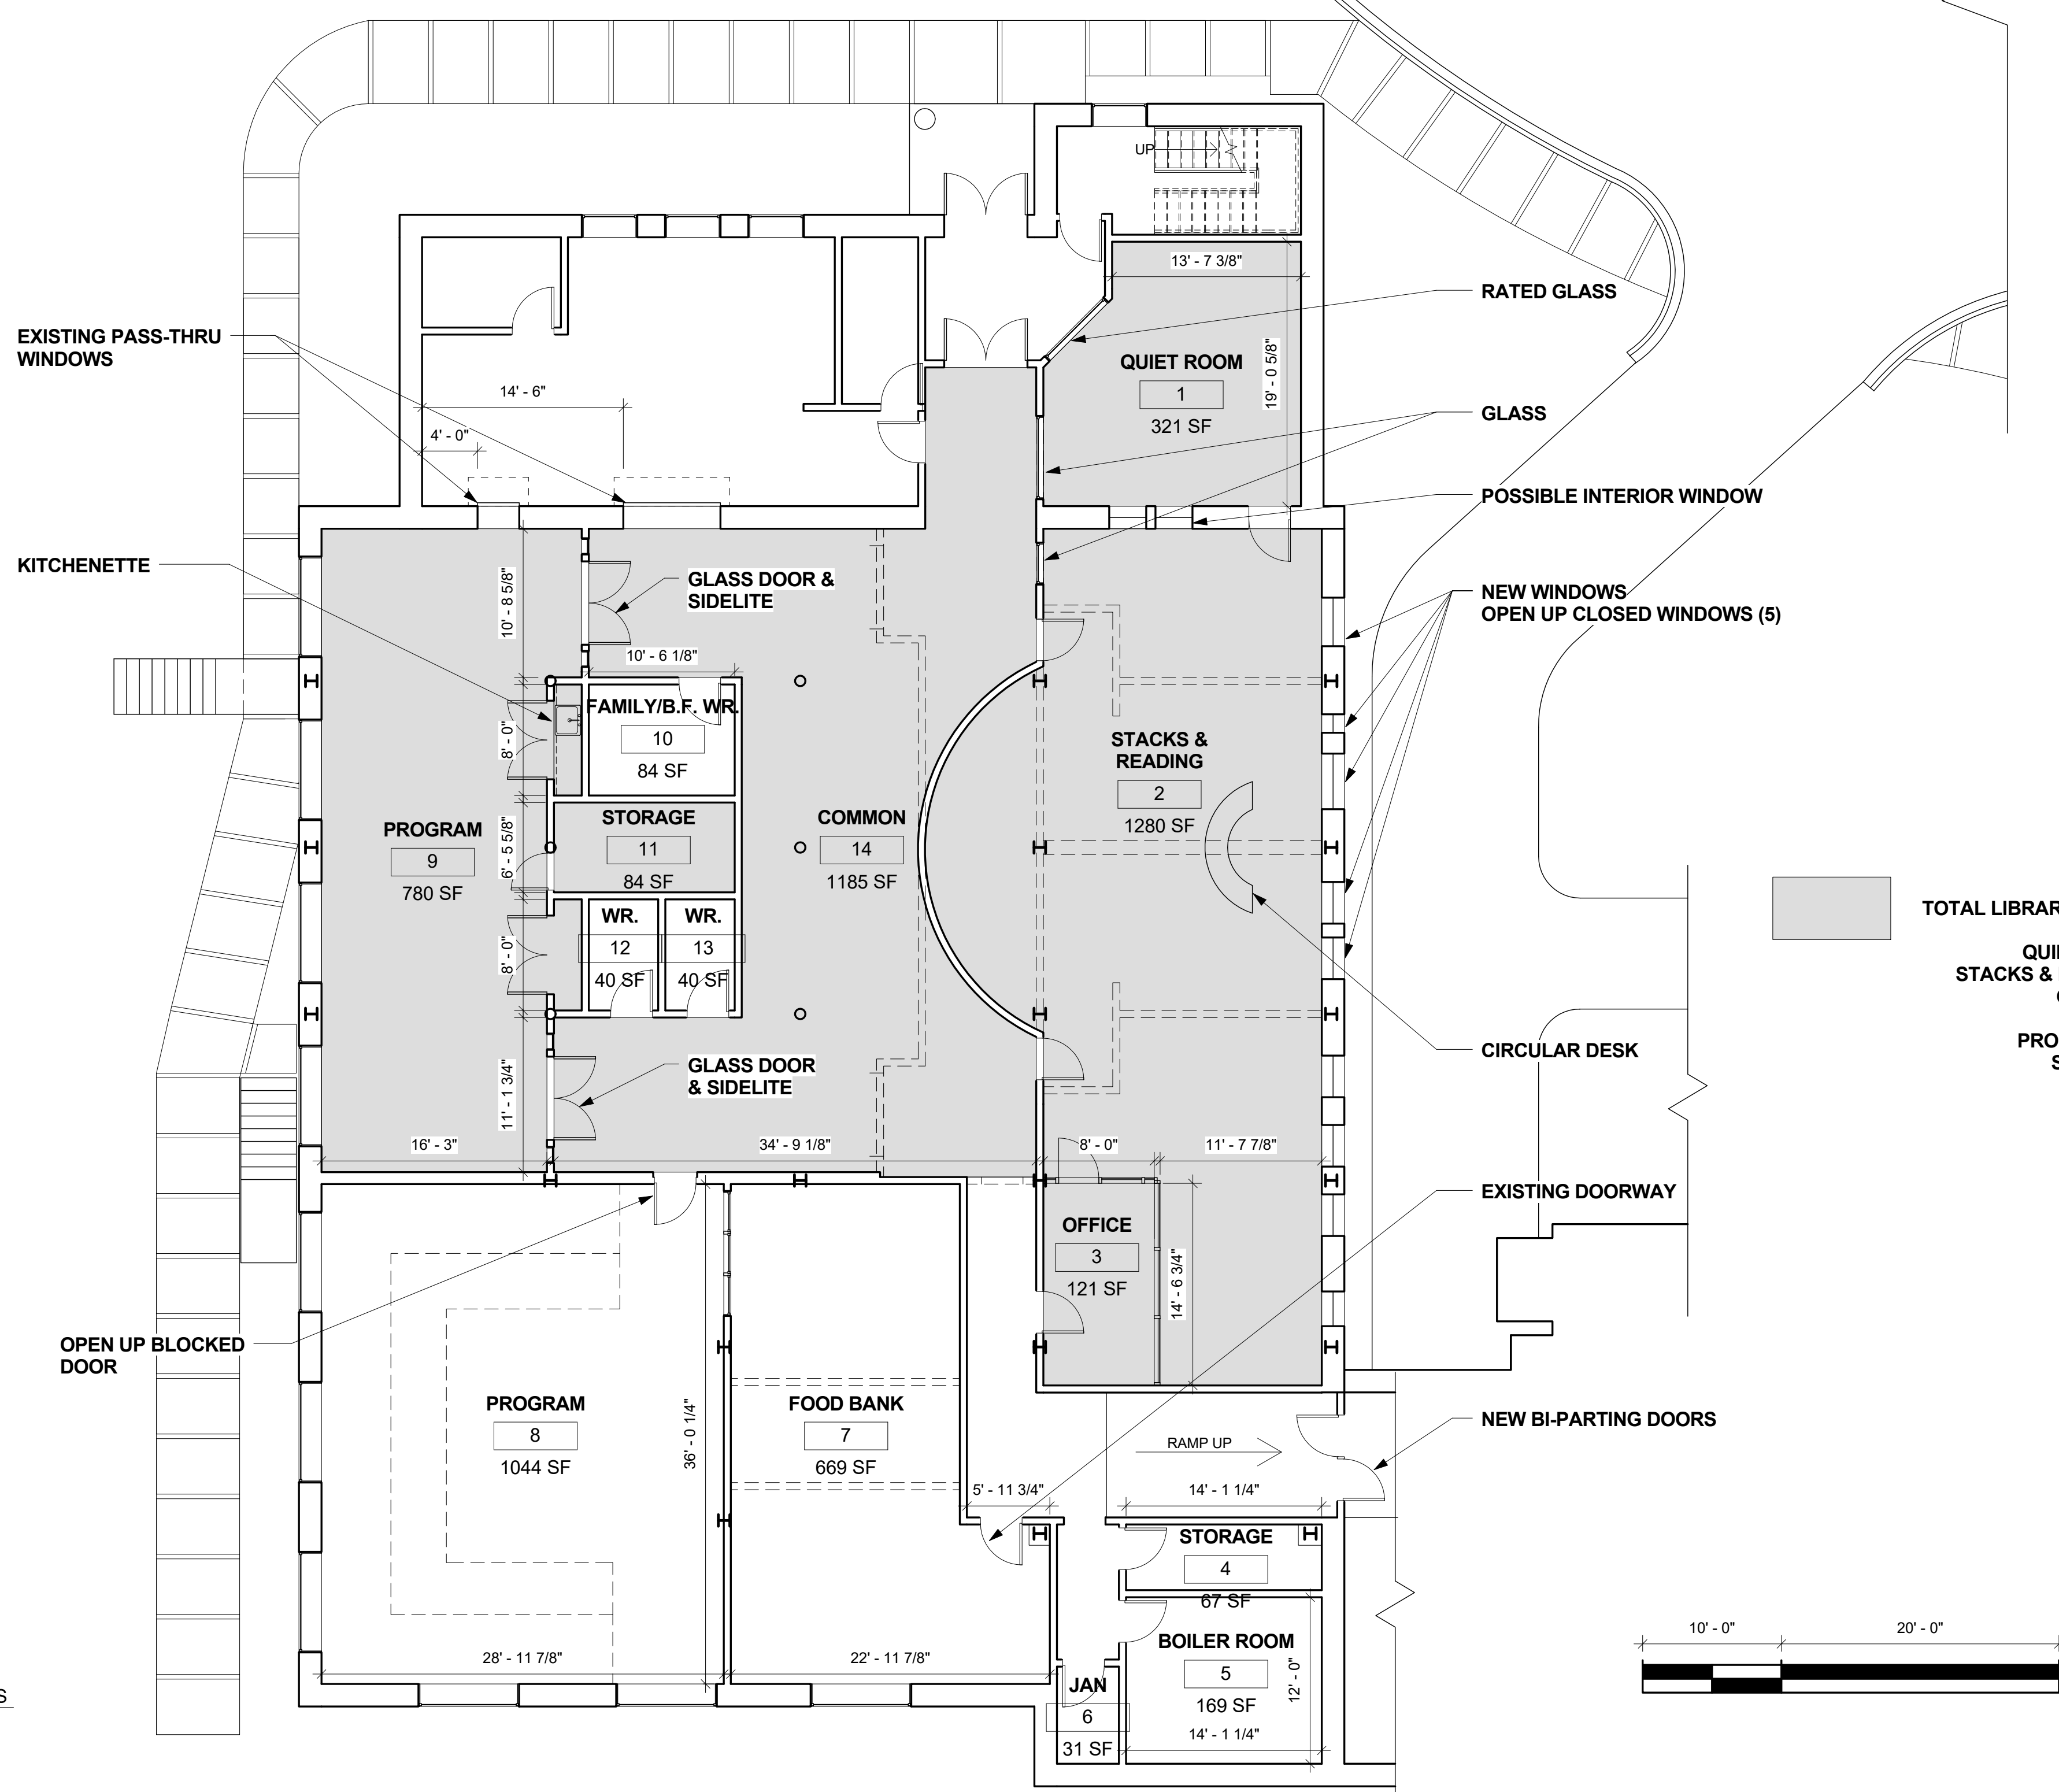

TOTAL LIBRARY SPACE = 3808 SF

QUIET ROOM = 321 SF  
 STACKS & READING = 1280 SF  
 COMMON = 1185 SF  
 OFFICE = 121 SF  
 PROGRAM (9) = 817 SF  
 STORAGE = 84 SF

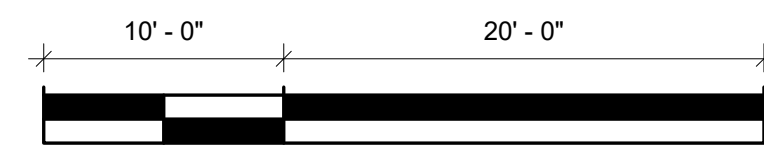

① BASEMENT - PROPOSED REVISIONS  
 1/8" = 1'-0"

17/06/2	4	ISSUED FOR CLIENT & ENGINEERS REVIEW
17/02/24	3	ISSUED FOR CLIENT & ENGINEERS REVIEW
17/02/17	2	ISSUED FOR CLIENT & ENGINEERS REVIEW
17/01/25	1	ISSUED FOR CLIENT & ENGINEERS REVIEW

DATE	MARK	ISSUE
Revision Schedule		

SEAL

**PRELIMINARY**  
 THESE DRAWINGS ARE NOT COMPLETE AND ARE FOR REVIEW PURPOSES ONLY. THEY ARE NOT TO BE USED FOR CONSTRUCTION UNTIL SIGNED BY ARCHITECT.

**JUST ARCHITECTS LTD.**  
 240 ST. GEORGE STREET, BOX 458  
 ANNAPOLIS ROYAL, NS  
 P: (902) 532-2395 F: (902) 532-7707  
 E: INFO@JUST.CA

PROJECT  
**ARRA LIBRARY RENOVATIONS**

DRAWING TITLE  
 REVISIONS - SCHEME 2

DRAWN BY LW	SCALE 1/8" = 1'-0"	PROJECT NO. 1702
CHECKED BY HJ	DATE DRAWN 17/06/02	SHEET OF
DATE PLOTTED	APPROVED BY HJ	REV. NO.
SHEET NUMBER	A-101	